



ROBIE BUILDERS COLONIAL

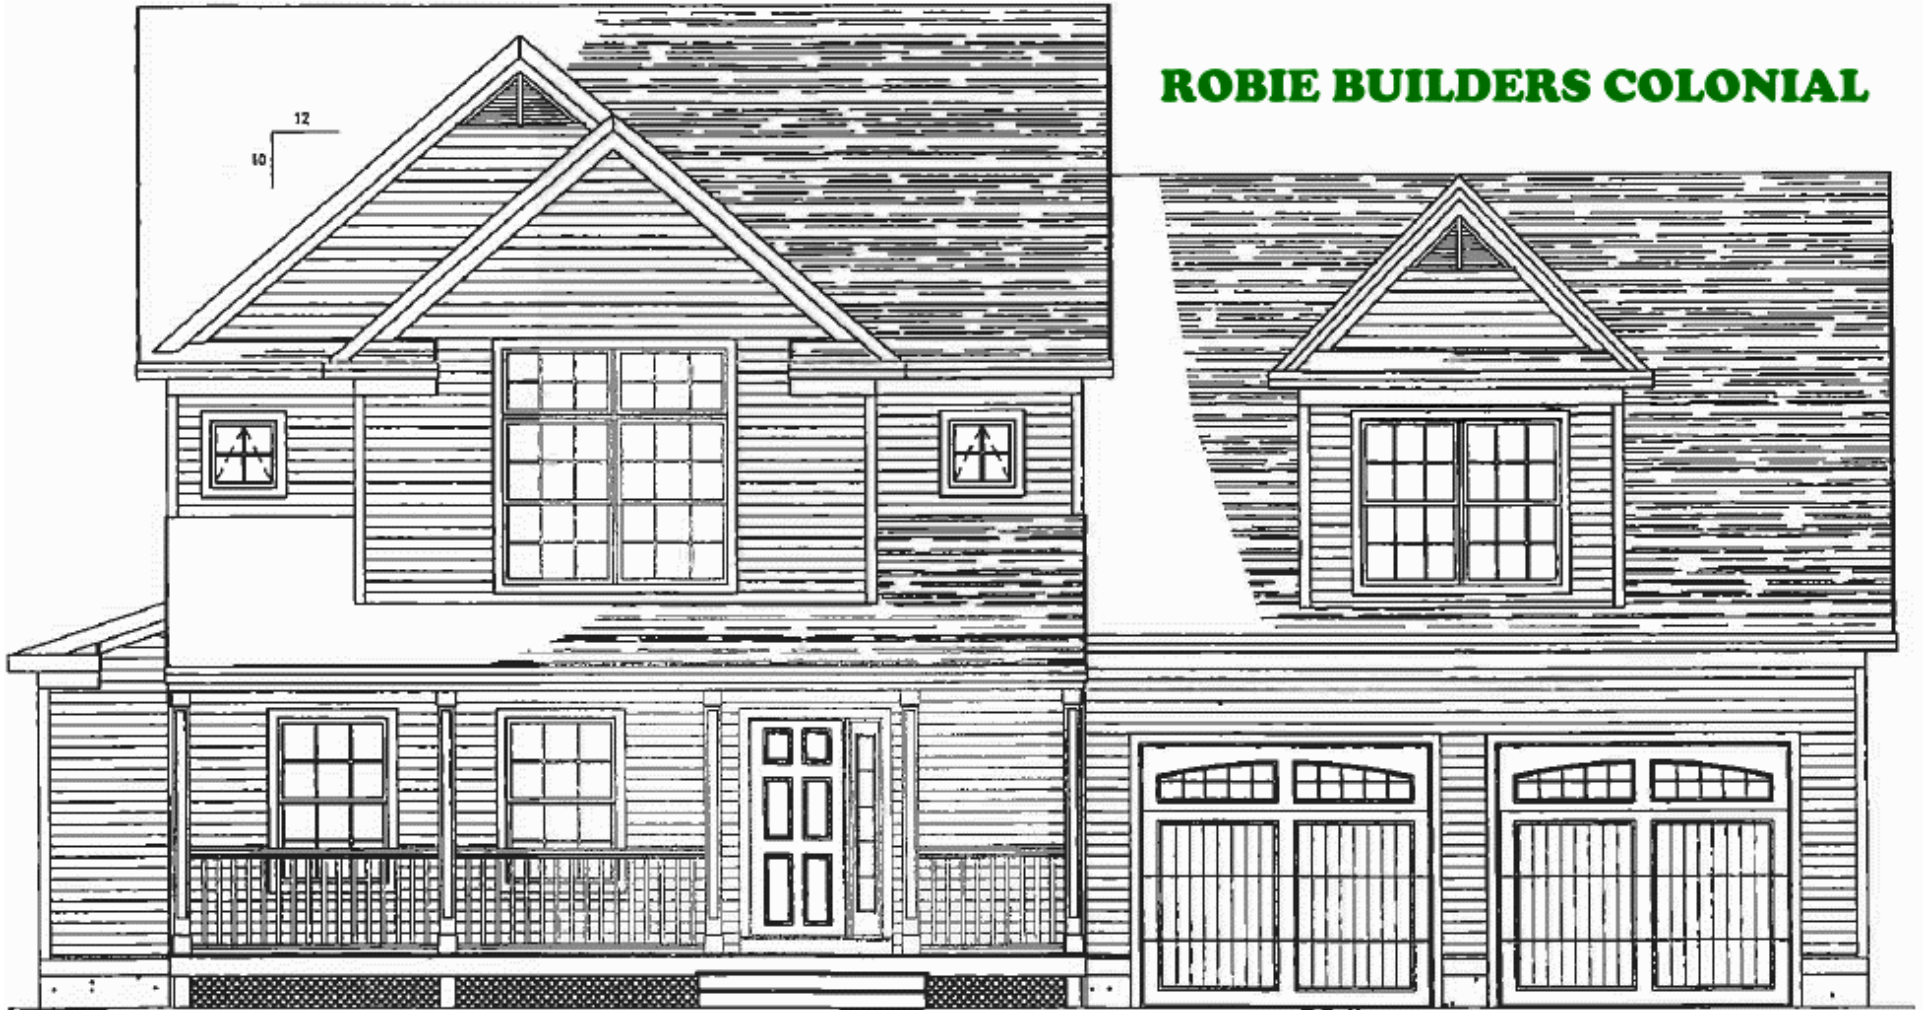

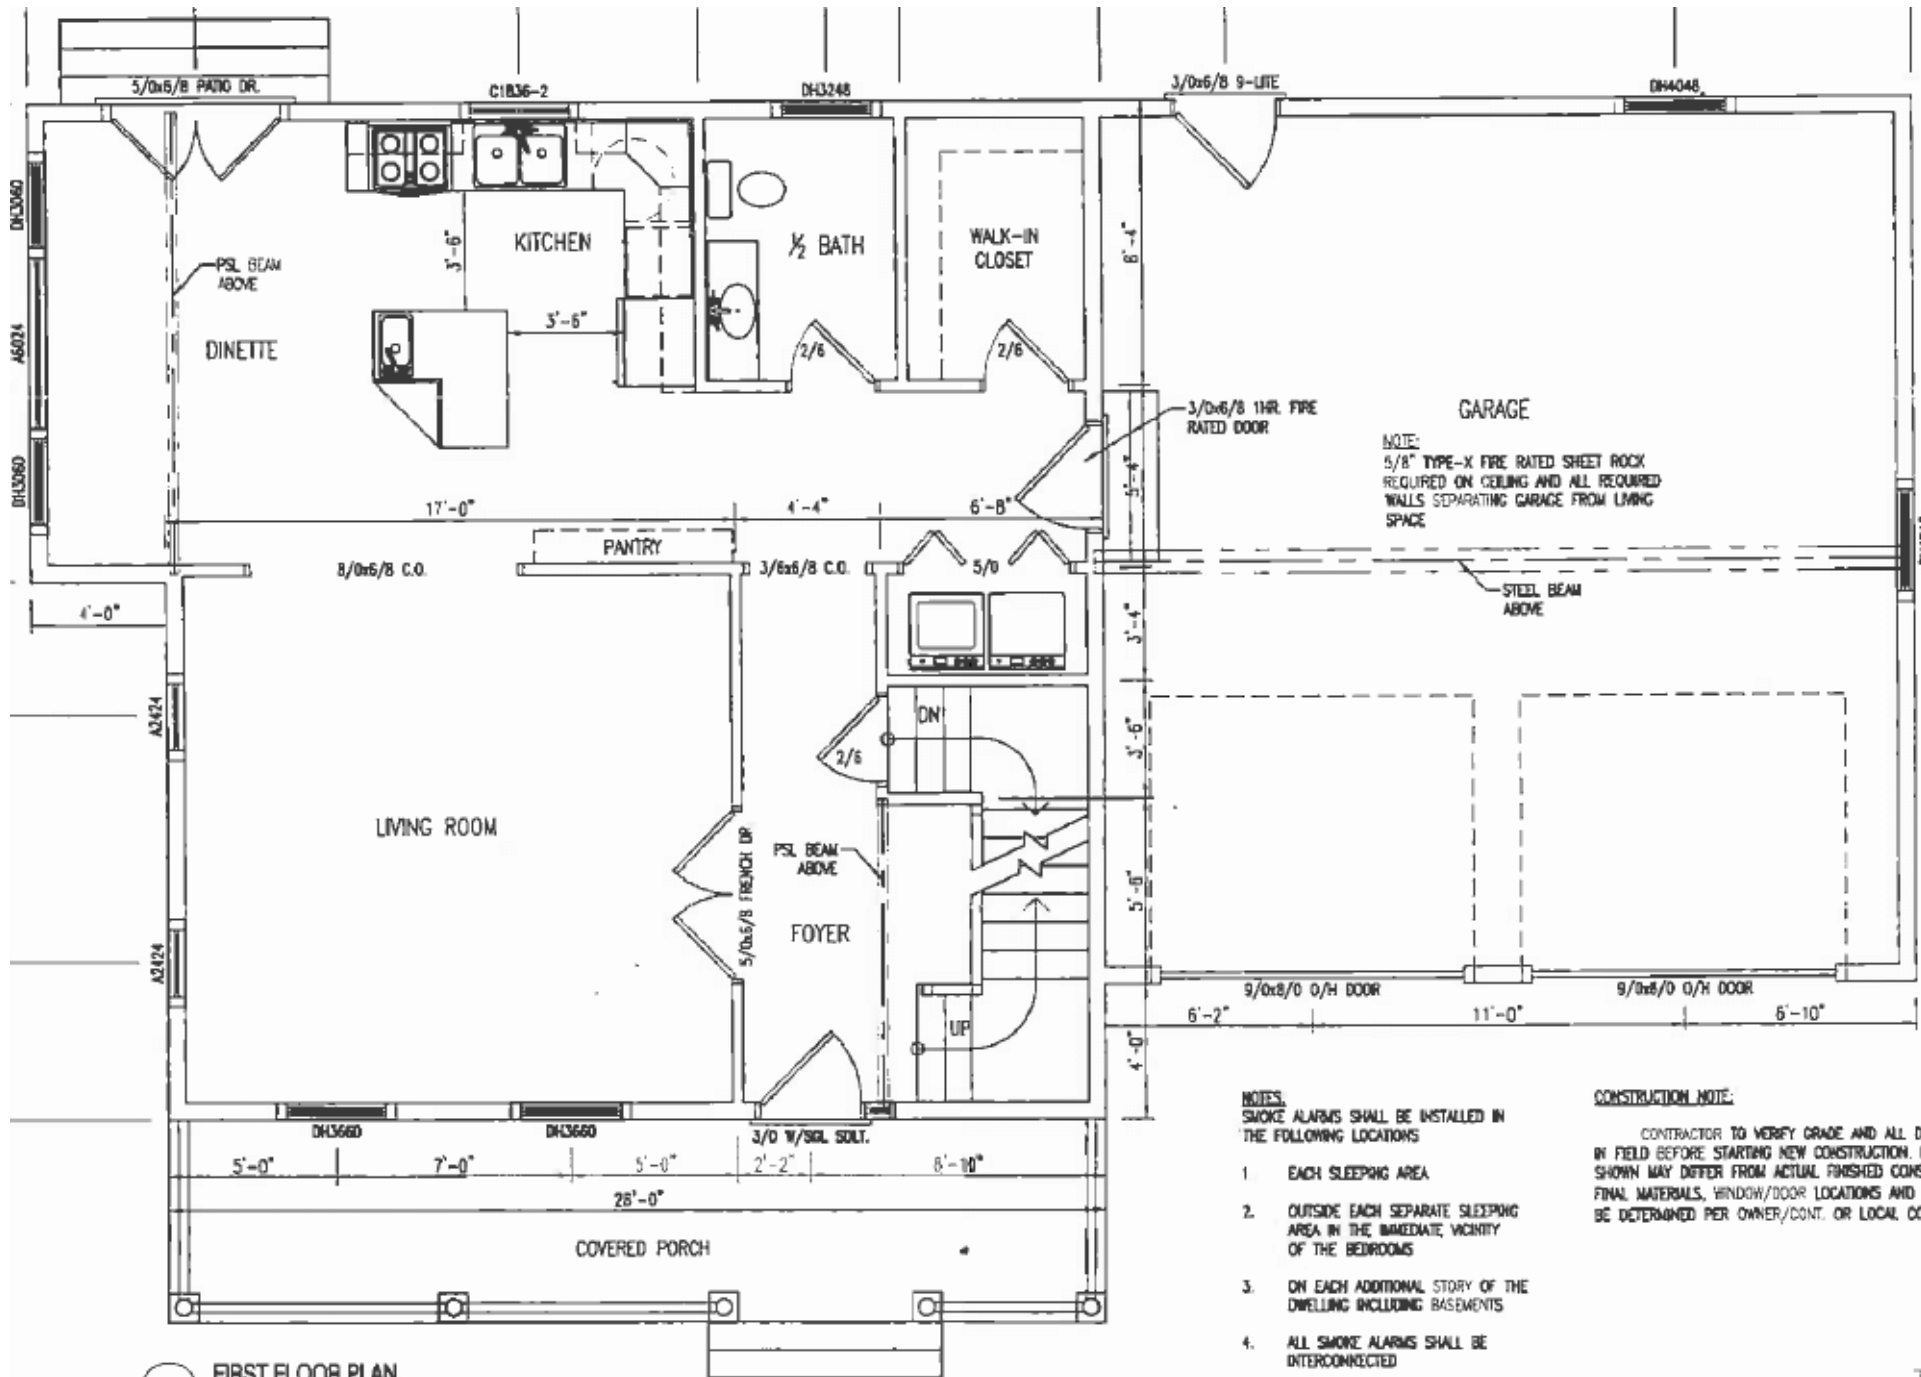

NOTE:
5/8" TYPE-X FIRE RATED SHEET ROCK
REQUIRED ON CEILING AND ALL REQUIRED
WALLS SEPARATING GARAGE FROM LIVING
SPACE

NOTES:
SMOKE ALARMS SHALL BE INSTALLED IN
THE FOLLOWING LOCATIONS

1. EACH SLEEPING AREA
2. OUTSIDE EACH SEPARATE SLEEPING AREA IN THE IMMEDIATE VICINITY OF THE BEDROOMS
3. ON EACH ADDITIONAL STORY OF THE DWELLING INCLUDING BASEMENTS
4. ALL SMOKE ALARMS SHALL BE INTERCONNECTED

CONSTRUCTION NOTE:
CONTRACTOR TO VERIFY GRADE AND ALL DIMENSIONS IN FIELD BEFORE STARTING NEW CONSTRUCTION. DIMENSIONS SHOWN MAY DIFFER FROM ACTUAL FINISHED CONDITIONS. FINAL MATERIALS, WINDOW/DOOR LOCATIONS AND SIZES TO BE DETERMINED PER OWNER/CONT. OR LOCAL CODES.

FIRST FLOOR PLAN

